




BASEMENT FLOOR PLAN
1370.68 ft² (127.34 m²)

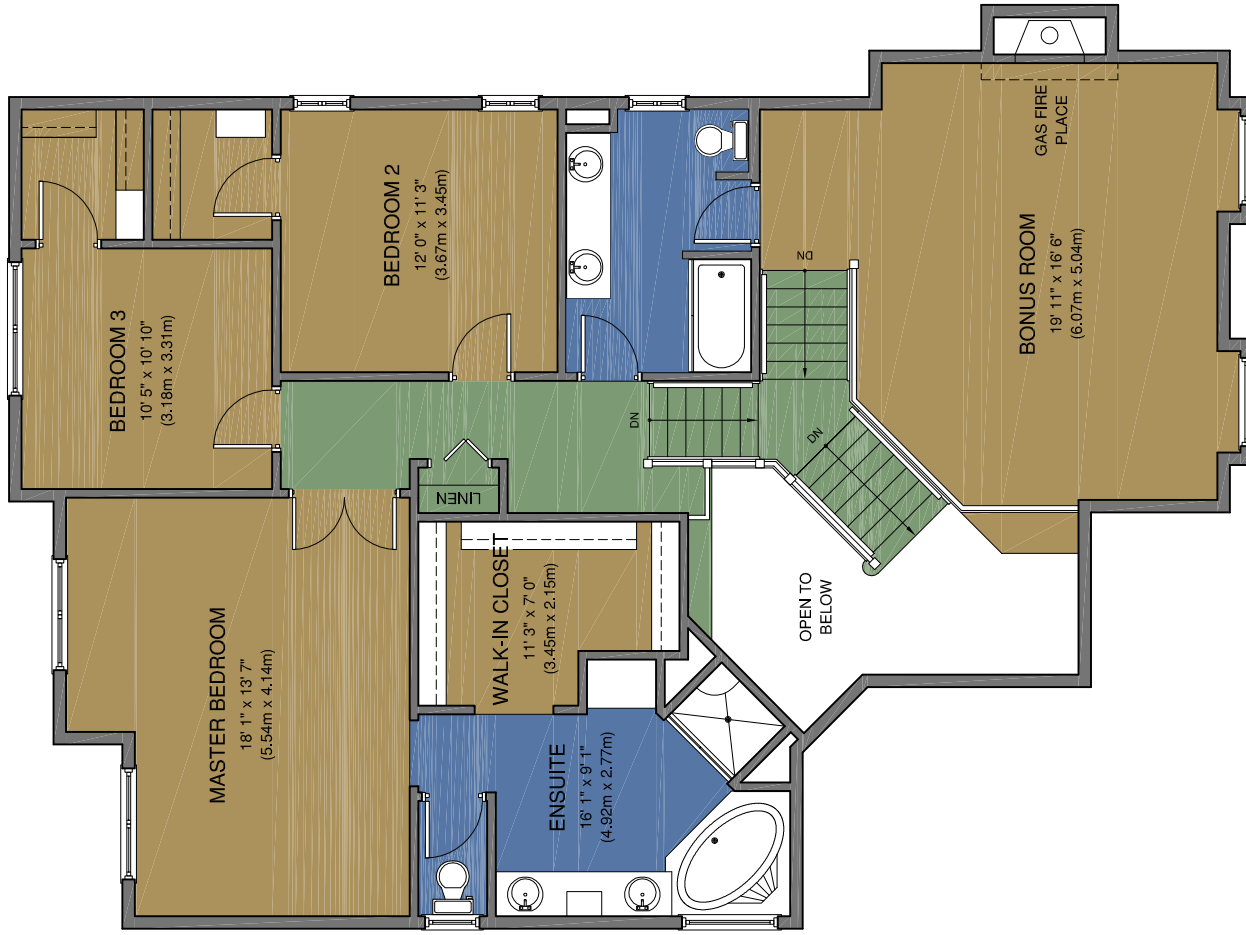

SECOND FLOOR PLAN
1548.86 ft² (143.89 m²)

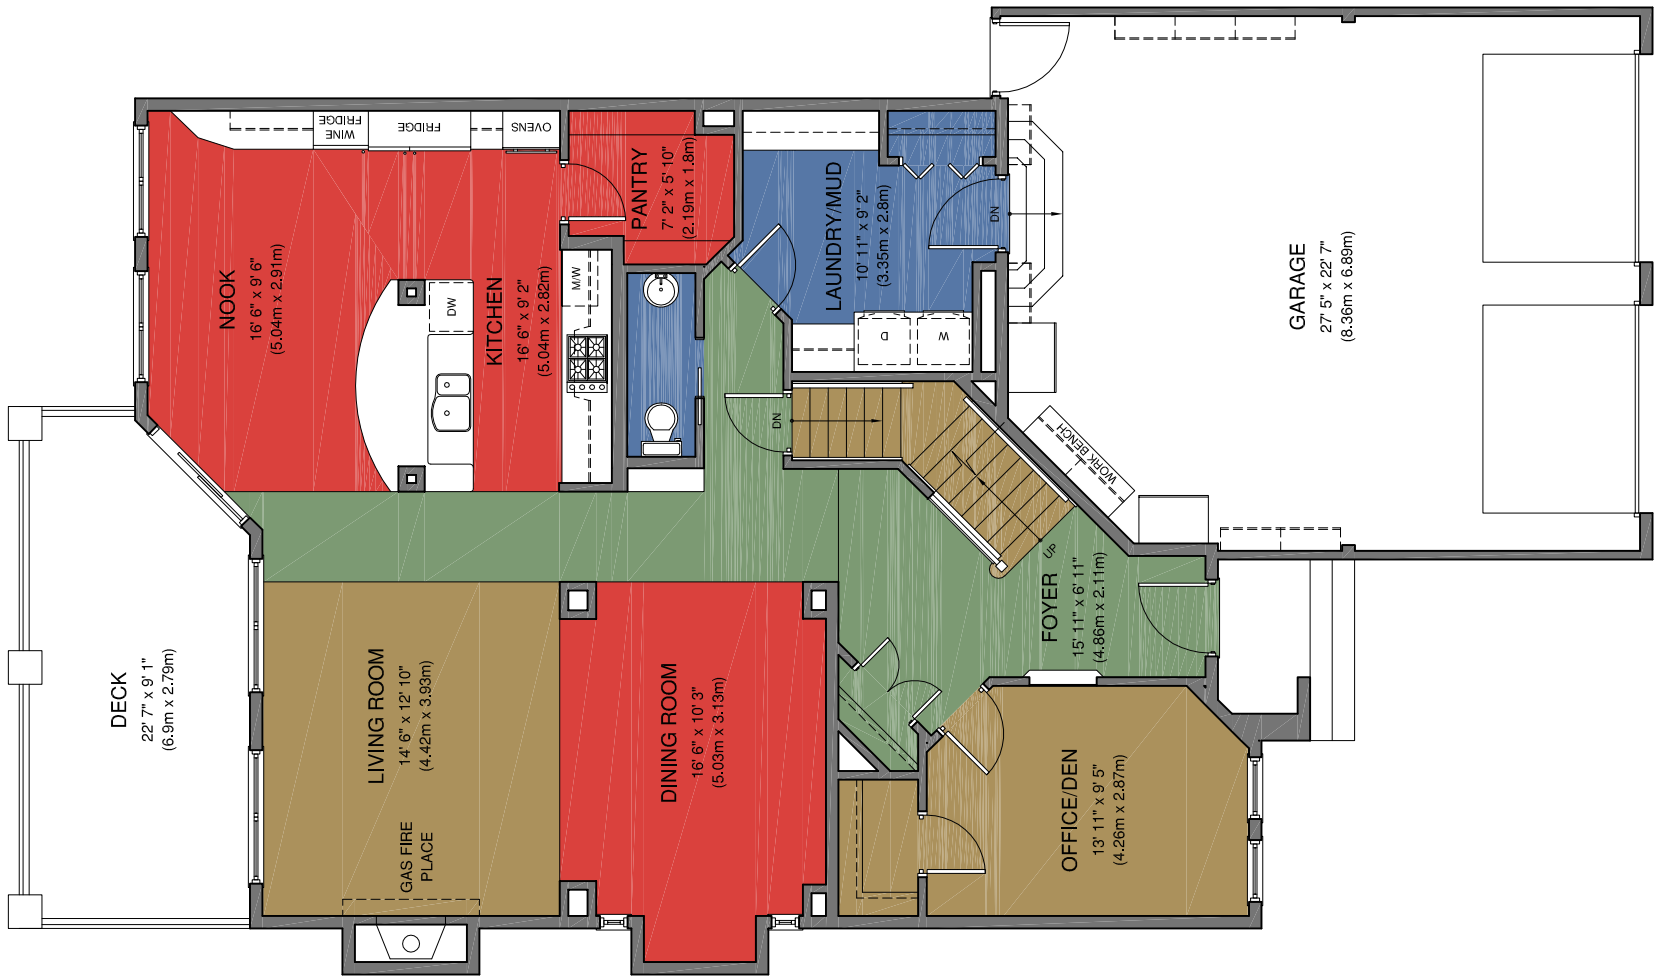

MAIN FLOOR PLAN
1475.6 ft² (137.09 m²)

 

CLIENT: Kathy & David Anderson
INFO: 87 Royal Ridge Manor NW

COMP: CIR Realty
T.A.G. 3024.47 ft² (280.98 m²)

DATE: 10.03.01
SCALE: 1:100
REVISED: A

imeasure
PROMPT • PRECISE • PROFESSIONAL
www.imeasure.ca • p 403.608.3700 • f 403.454.6908

iMeasure Services Inc. warrants the information herein to be accurate to the best of our knowledge and obtained using the local required guidelines. The named person(s), and/or company this information was prepared for, carry no liability, provided the information is used for which it was intended.